



Bypass NSB - 012 - H+H+H+ - 12" class 1 interceptor Volume 10,500 lit

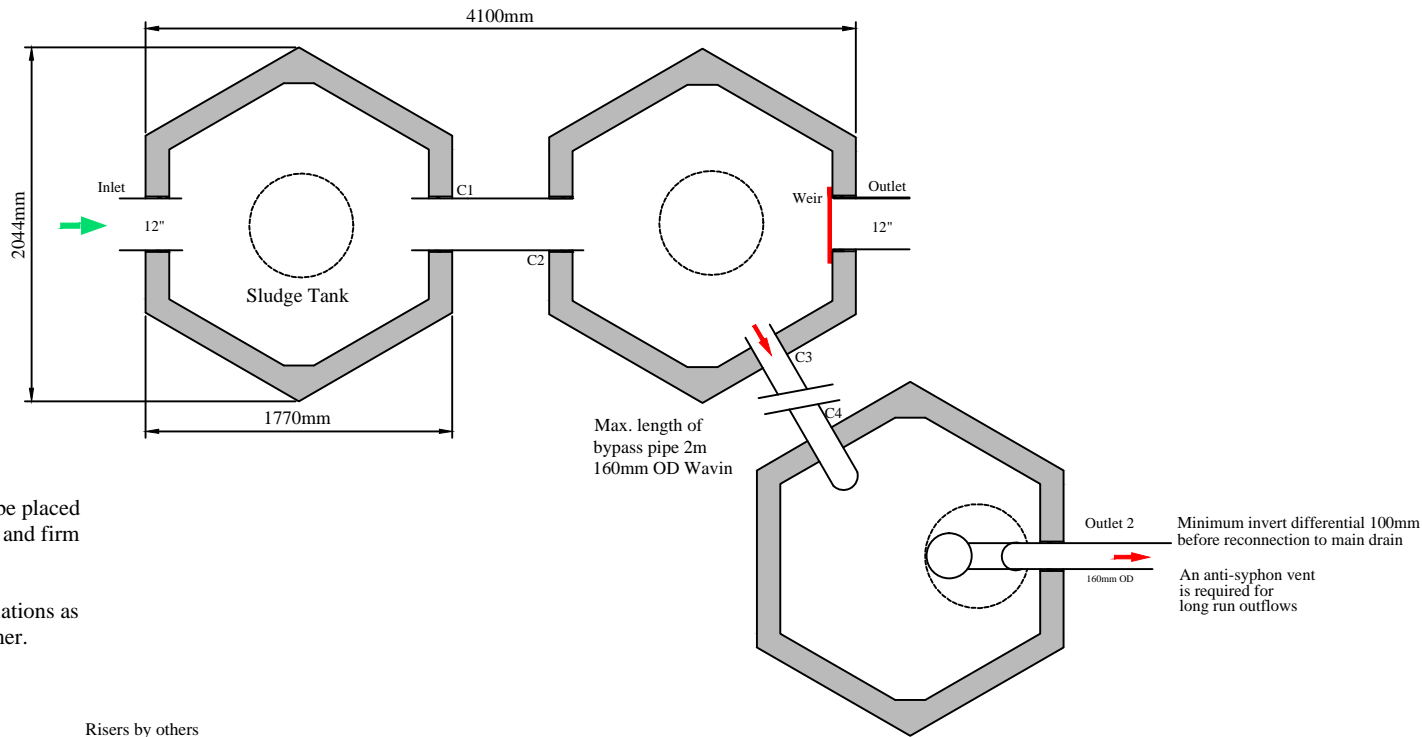

All the tanks must be placed on a perfectly level and firm suitable base.

Typical layout, variations as required per customer.

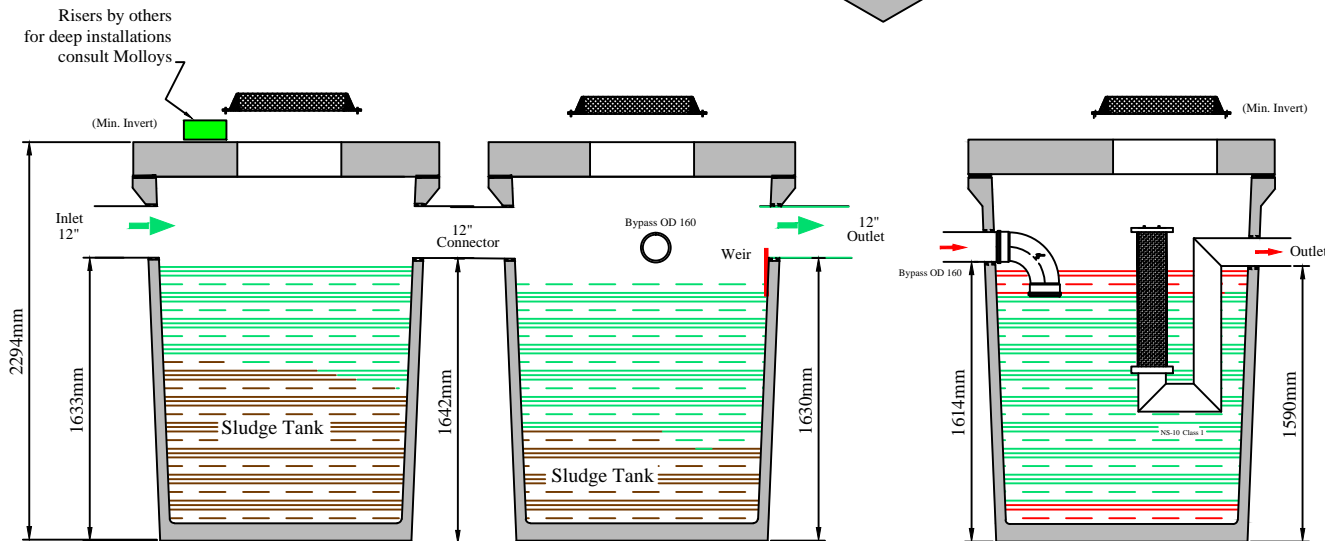

Notes:

This drawing is ©. All rights reserved.
Note: Observe all safety regulations in regard to excavation and lifting requirements. Never leave opening uncovered or unattended at any time.
Note: Specify any specific requirements prior to ordering. All civil works by customer.
Note: Do not scale from this drawing. Only for illustration purposes.

Tank Type: 3H Bypass Interceptor
Tank Size: 2044mm x 1770mm (Each)
Height: 2100mm (Ex. Lid)
Volume: 3500 liters (Each)
Weight: 1800kg (Each, Ex. Lid)
(Tank Dim: ± 20mm. Weight: ± 30Kg.)

12 l/s nominal flow
120 l/s peak flow
6,666m sq. coverage
1,500 lit. sludge capacity
400 lit. emergency oil retention



Clara Road, Tullamore, Co. Offaly, Ireland
 Tel: 057 9326000 info@molloyprecast.com
 Fax: 057 9326060 www.molloyprecast.com

Title: NSB-012-H+H+H+
 Bypass Interceptor
Date: June 2012
Drng. No.: NSB-012-H+H+H+-00
Drawn By: SC