



**Bypass NSB - 012 - H+H+H+ - 12" class 1 interceptor Volume 10,500 lit**

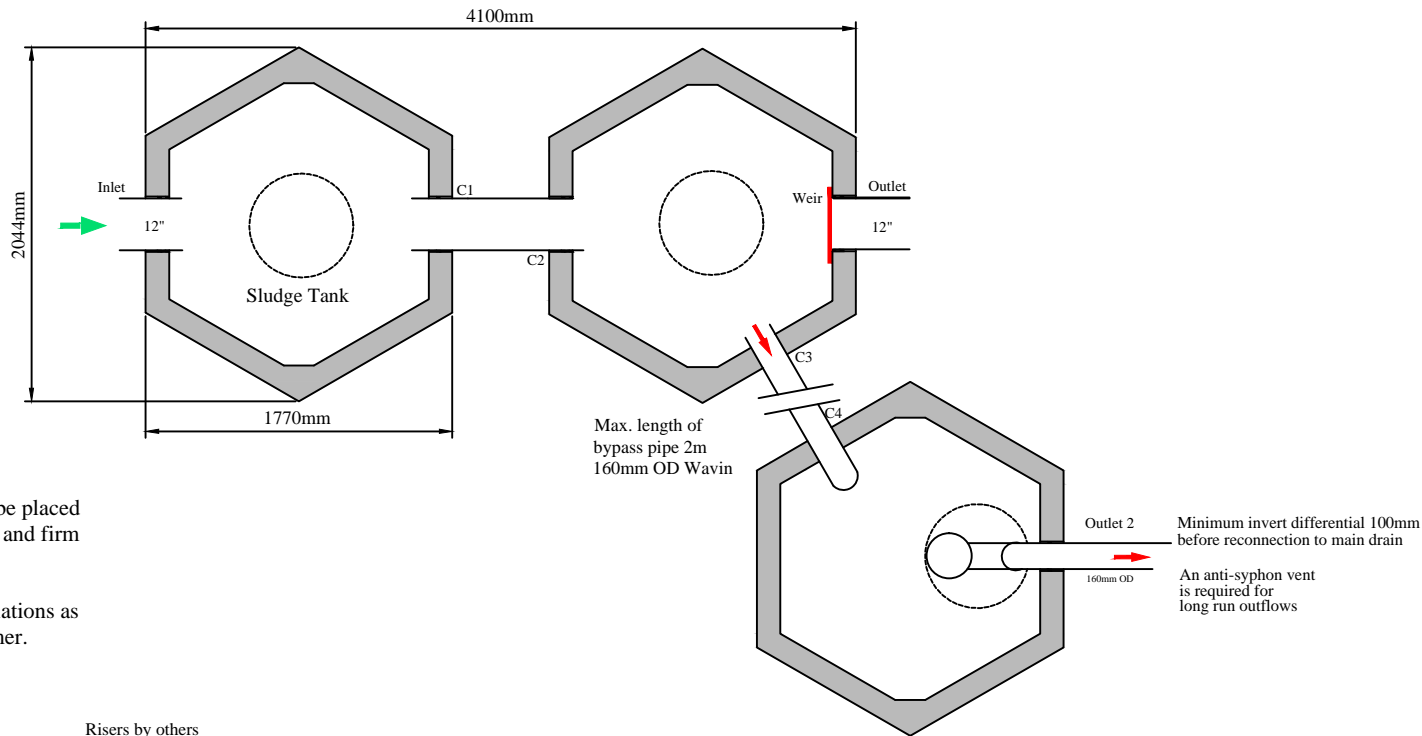

All the tanks must be placed on a perfectly level and firm suitable base.

Typical layout, variations as required per customer.

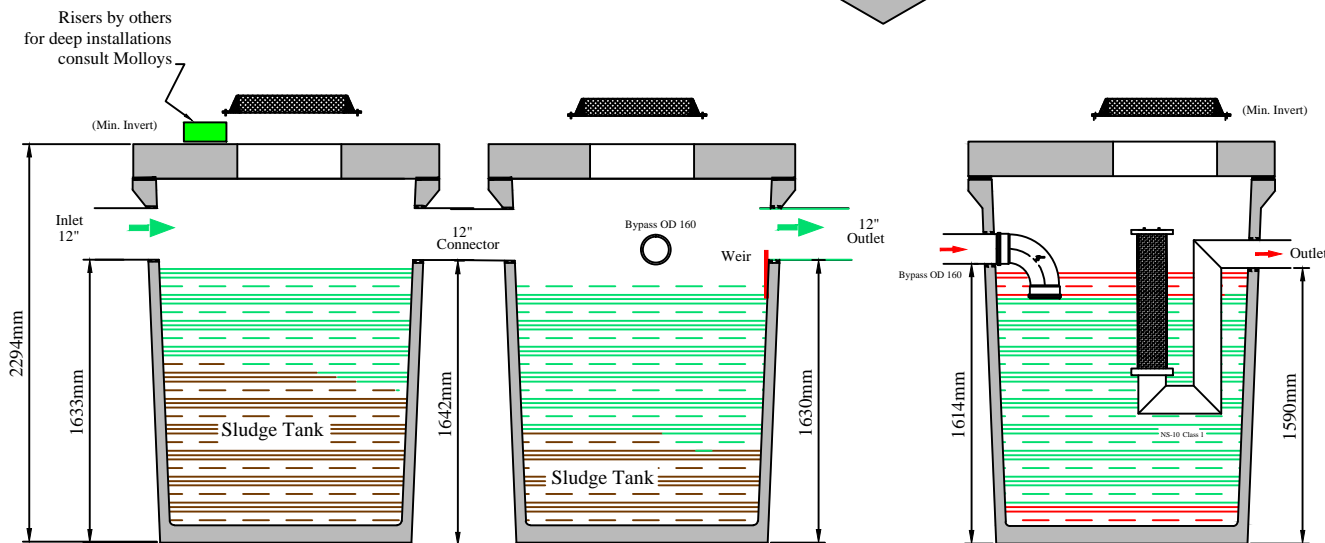

**Notes:**

This drawing is ©. All rights reserved.  
**Note:** Observe all safety regulations in regard to excavation and lifting requirements. Never leave opening uncovered or unattended at any time.  
**Note:** Specify any specific requirements prior to ordering. All civil works by customer.  
**Note:** Do not scale from this drawing. Only for illustration purposes.

<b>Tank Type:</b> 3H Bypass Interceptor
<b>Tank Size:</b> 2044mm x 1770mm (Each)
<b>Height:</b> 2100mm (Ex. Lid)
<b>Volume:</b> 3500 liters (Each)
<b>Weight:</b> 1800kg (Each, Ex. Lid)
<b>(Tank Dim: ± 20mm. Weight: ± 30Kg.)</b>

**12 l/s nominal flow**  
**120 l/s peak flow**  
**6,666m sq. coverage**  
**1,500 lit. sludge capacity**  
**400 lit. emergency oil retention**



Clara Road, Tullamore, Co. Offaly, Ireland  
 Tel: 057 9326000 info@molloyprecast.com  
 Fax: 057 9326060 www.molloyprecast.com

<b>Title:</b> NSB-012-H+H+H+ Bypass Interceptor
<b>Date:</b> June 2012
<b>Drg. No.:</b> NSB-012-H+H+H+-00
<b>Drawn By:</b> SC