
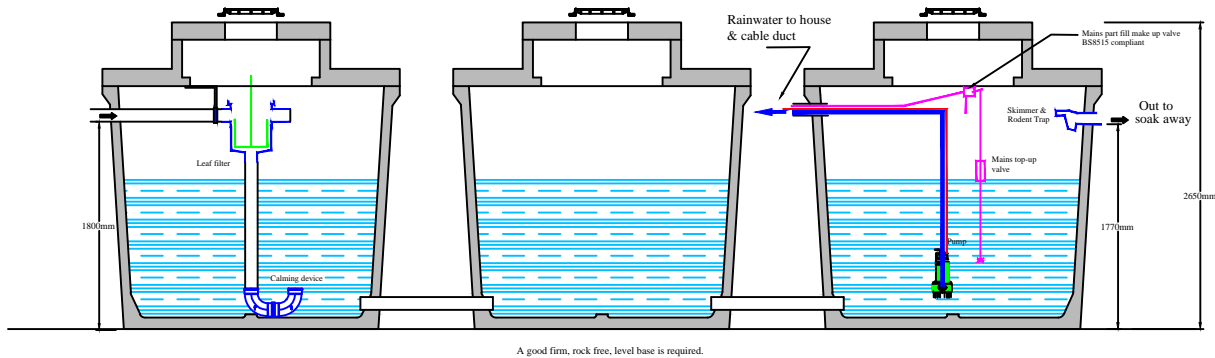


Rainwater Harvesting - 3S+ Tanks (21,000 Litres)

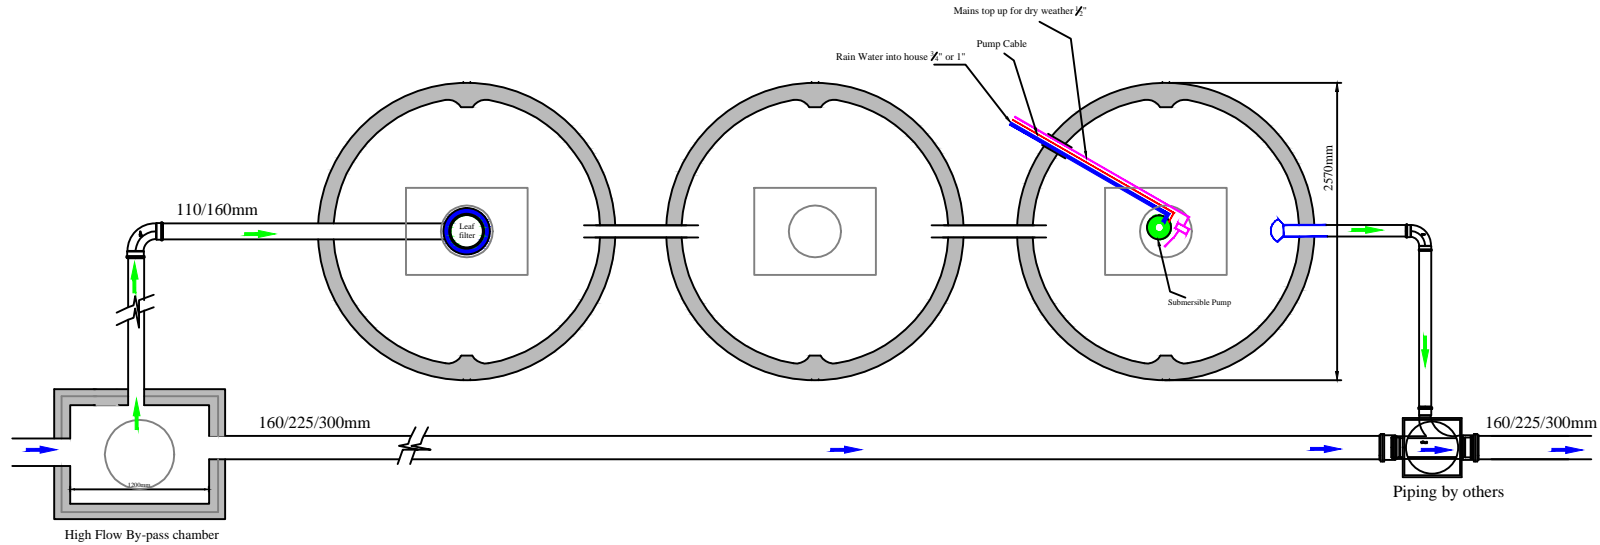

Notes:

This drawing is ©. All rights reserved.
Note: Observe all safety regulations in regard to excavation and lifting requirements. Never leave opening uncovered or unattended at any time.
Note: Specify any specific requirements prior to ordering. All civil works by customer.
Note: Do not scale from this drawing. Only for illustration purposes.

- Tank Type:** 3S+ Tanks
- Tank Size:** 2570 Ø (Each)
- Height:** 2650mm (Overall)
- Volume:** 21000 liters (7000 liters each)
- Weight:** 6400kg (Each)
- (Tank Dim: ± 20mm. Weight: ± 30Kg.)**



Clara Road, Tullamore, Co. Offaly, Ireland
 Tel: 057 9326000 info@molloyprecast.com
 Fax: 057 9326060 www.molloyprecast.com

Title: Rainwater Harvesting - 3S+ Tank
Reserve Supply: 20 days for 15 people
Date: June 2012
Drg. No.: RWH-3S+-00
Drawn By: MFC