



Aswasep Septic Tank NS 5 S+ Tank (7,000 litres)
Tested to EN 12566-1 at PIA in Aachen, Germany
Hydraulic efficiency 99.84%

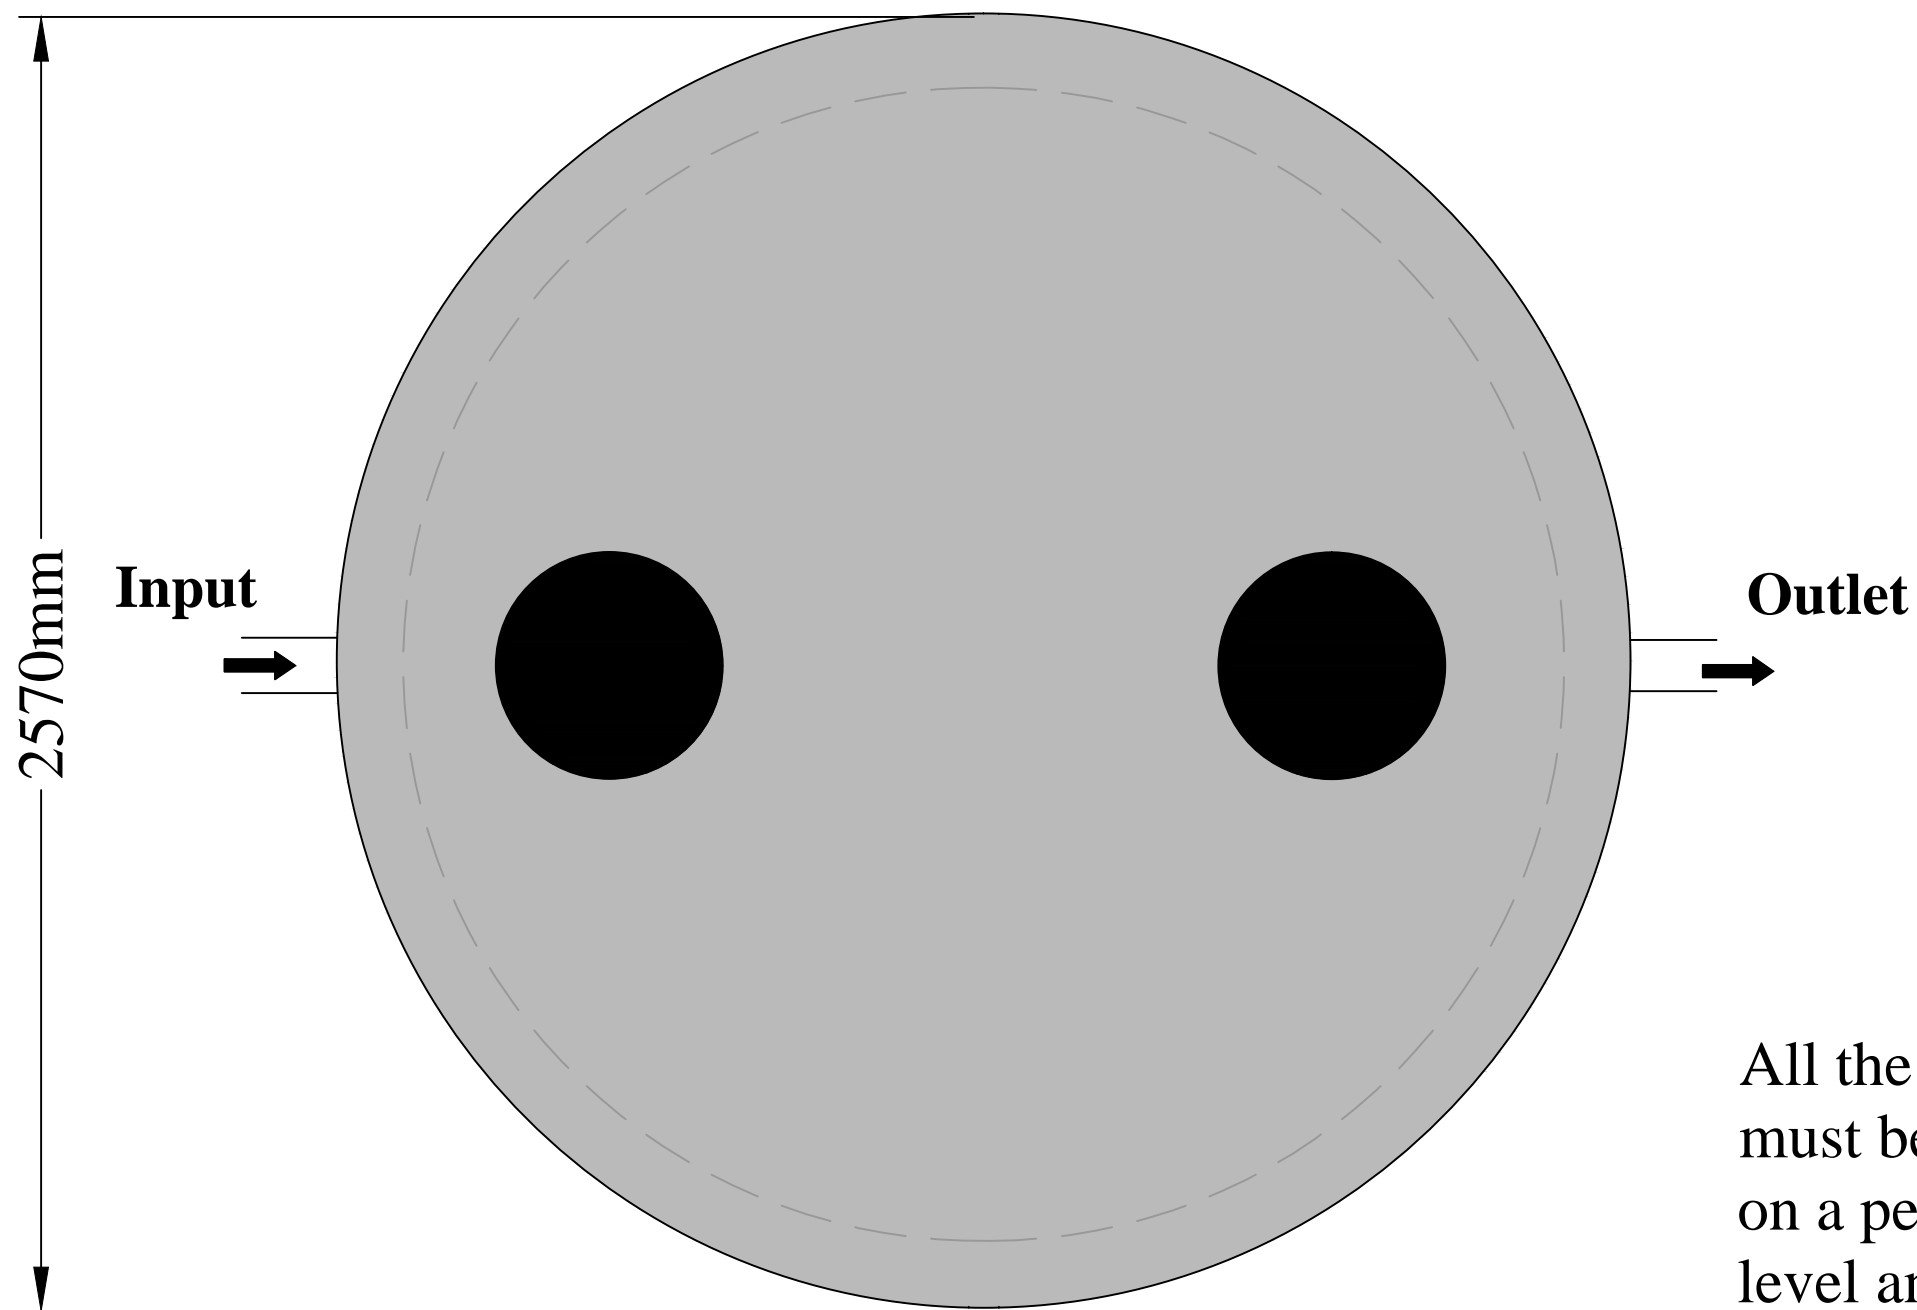

Tank Top Plan

All the tanks must be placed on a perfectly level and firm suitable base. Typical layout, variations as required by the customer.

Optional risers as required for site conditions.

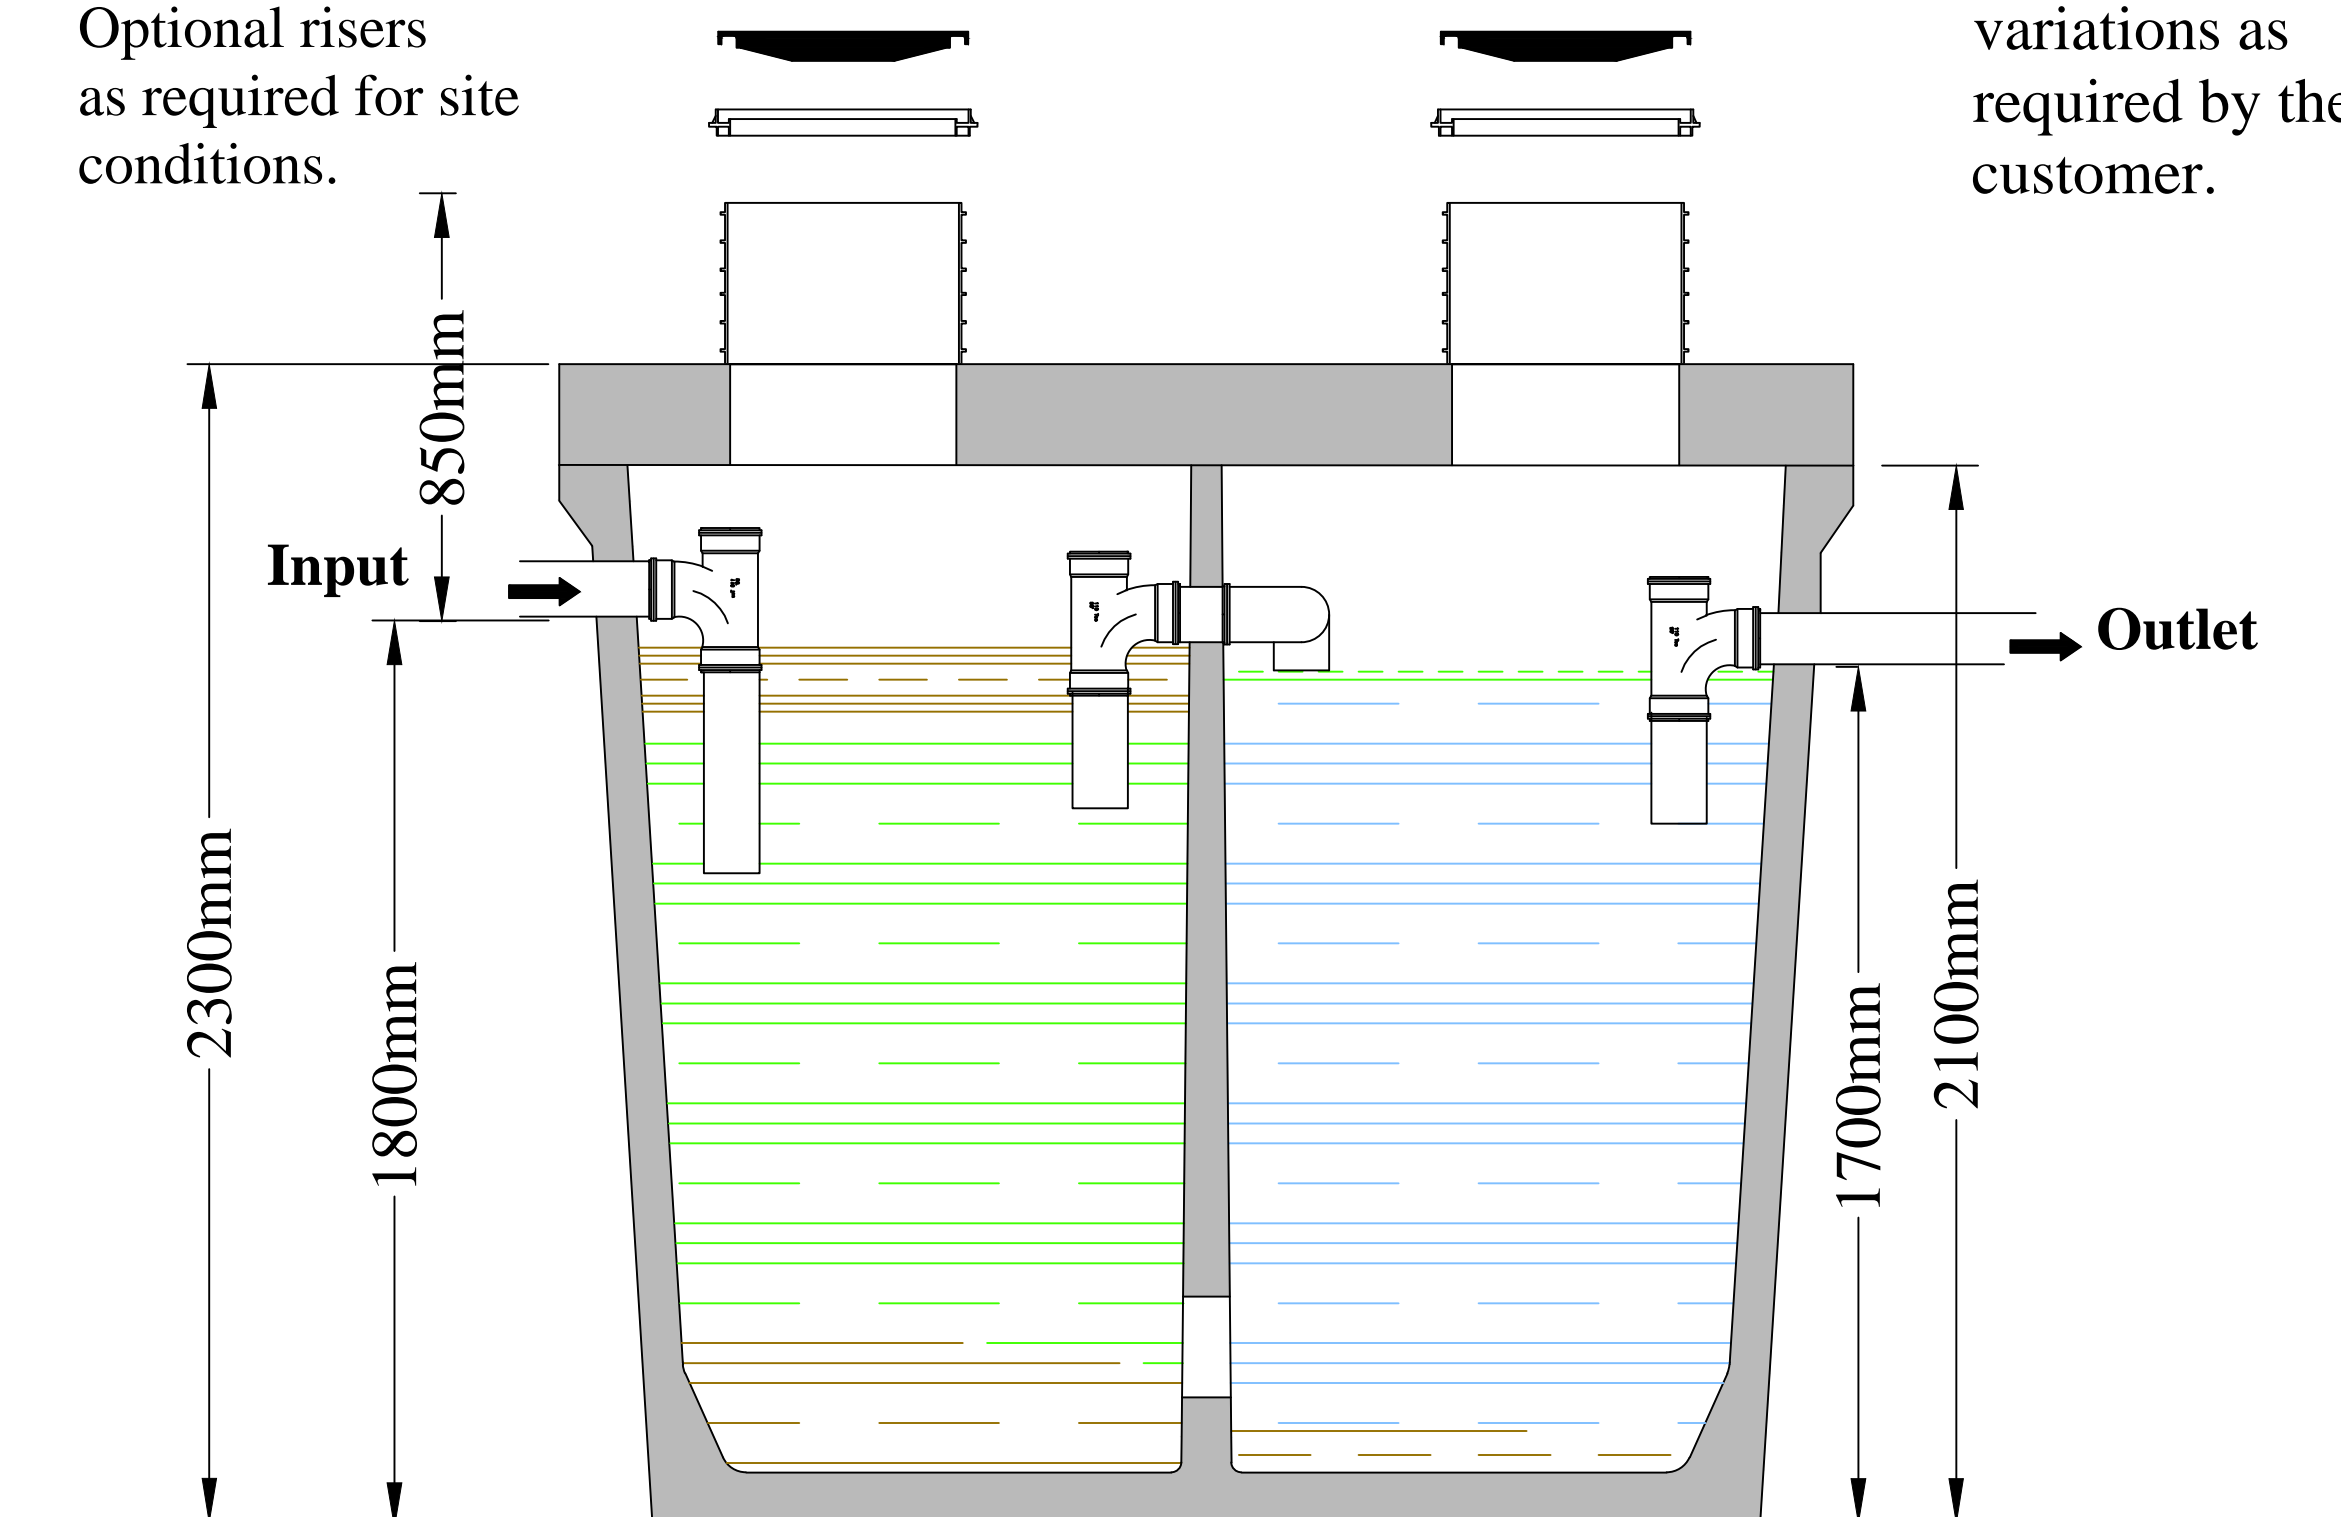

Clara Road, Tullamore, Co. Offaly, Ireland
 Tel: 057 9326000 info@molloyprecast.com
 Fax: 057 9326060 www.molloyprecast.com

Note: Observe all safety regulations in regard to excavation and lifting requirements. Never leave opening uncovered or unattended at any time.
Note: Specify any specific requirements prior to ordering. All civil works by customer.
Note: Do not scale from this drawing. Only for illustration purposes.

Tank Type: S+ Tank
Tank Size: 2570 Ø (Overall)
Height: 2900mm (Overall)
Volume: 7000 liters
Weight: 6400kg
(Tank Dim: ± 25mm. Weight: ± 30Kg.)

Title: Septic S+ Tank NS-5
 Septic Tanks
Date: June 2012
Drg. No.: Sep-S+-00
Drawn By: MFC
 This drawing is ©. All rights reserved.