
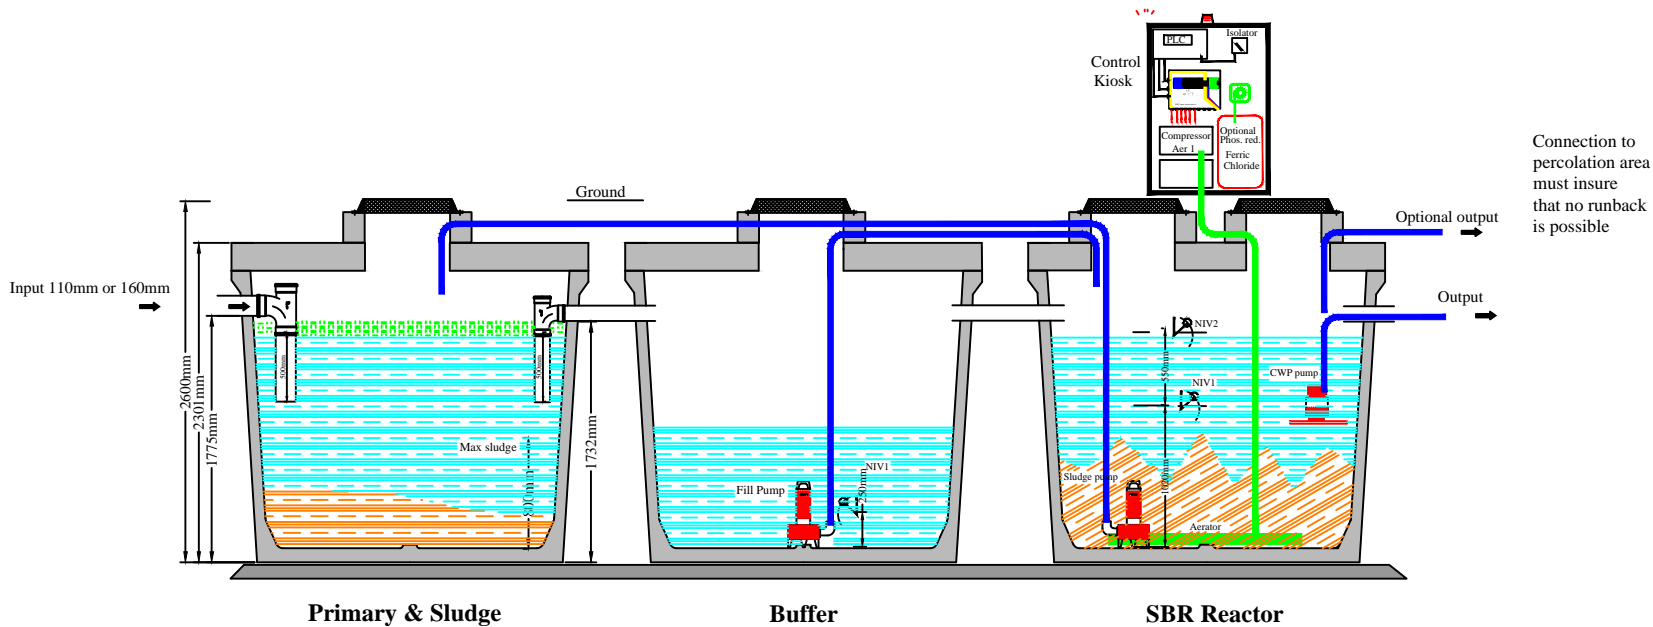


# 30 PE Wastewater Treatment System - 3S+ Tanks (21,000 L)

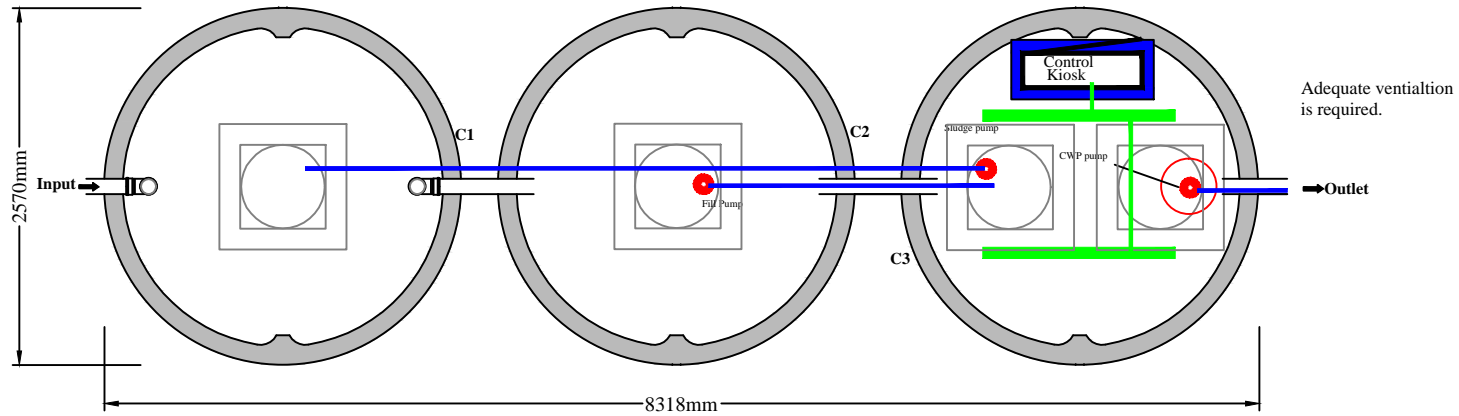

A good firm, rock free, level base is required.  
Where ground is unsuitable, a C30 concrete base may be required.

### Notes:

This drawing is ©. All rights reserved.  
**Note:** Observe all safety regulations in regard to excavation and lifting requirements. Never leave opening uncovered or unattended at any time.  
**Note:** Specify any specific requirements prior to ordering. All civil works by customer.  
**Note:** Do not scale from this drawing. Only for illustration purposes.

**Tank Type:** 3S+  
**Tank Size:** 2570 mm x 8330 mm (Overall)  
**Height:** 2600 mm  
**Volume:** 21000 liters (7000 liters Each)  
**Weight:** 7100 kg (Each)  
**(Tank Dim: ± 25mm. Weight: ± 100Kg.)**



Clara Road, Tullamore, Co. Offaly, Ireland  
 Tel: 057 9326000 info@mollyprecast.com  
 Fax: 057 9326060 www.mollyprecast.com

**Title:** Wastewater Treatment System - 3S+  
**Population Equivalent:** 8 - 30 PE  
**Date:** June 2012  
**Drng. No.:** WWT-3S+-30PE-00  
**Drawn By:** MFC