
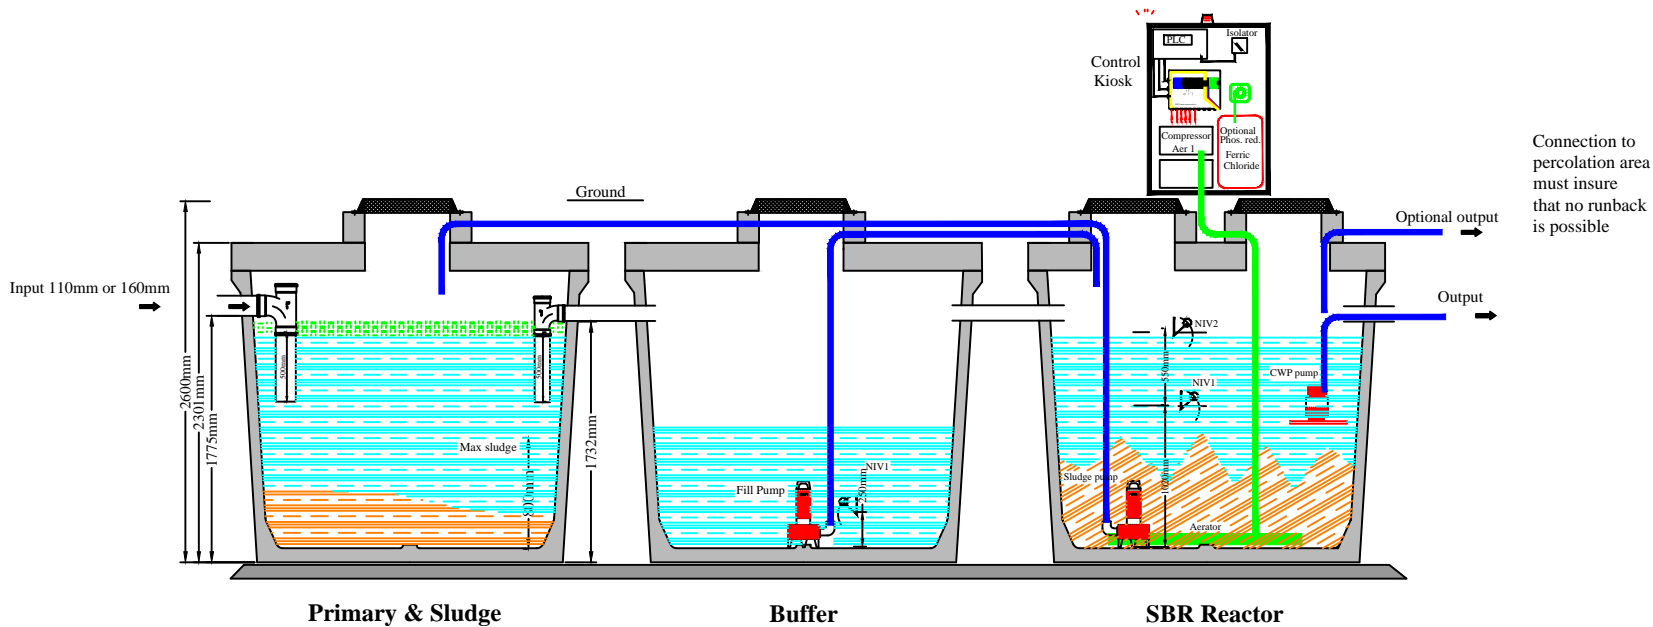


30 PE Wastewater Treatment System - 3S+ Tanks (21,000 L)

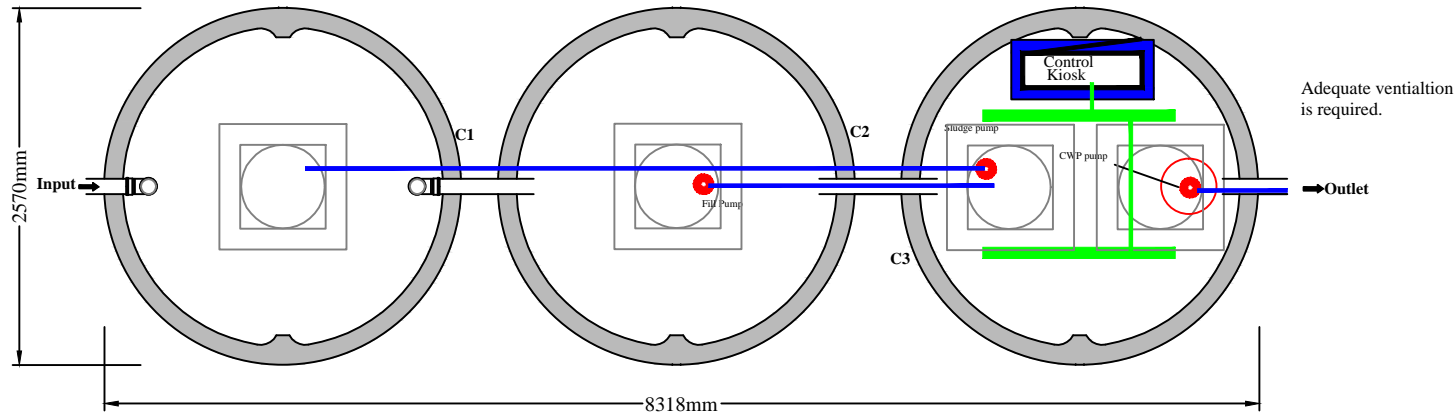

A good firm, rock free, level base is required.
Where ground is unsuitable, a C30 concrete base may be required.

Notes:

This drawing is ©. All rights reserved.
Note: Observe all safety regulations in regard to excavation and lifting requirements. Never leave opening uncovered or unattended at any time.
Note: Specify any specific requirements prior to ordering. All civil works by customer.
Note: Do not scale from this drawing. Only for illustration purposes.

- Tank Type:** 3S+
- Tank Size:** 2570 mm x 8330 mm (Overall)
- Height:** 2600 mm
- Volume:** 21000 liters (7000 liters Each)
- Weight:** 7100 kg (Each)
- (Tank Dim: ± 25mm. Weight: ± 100Kg.)**



Clara Road, Tullamore, Co. Offaly, Ireland
 Tel: 057 9326000 info@mollyprecast.com
 Fax: 057 9326060 www.mollyprecast.com

Title: Wastewater Treatment System - 3S+
Population Equivalent: 8 - 30 PE
Date: June 2012
Drng. No.: WWT-3S+-30PE-00
Drawn By: MFC