


PLAN

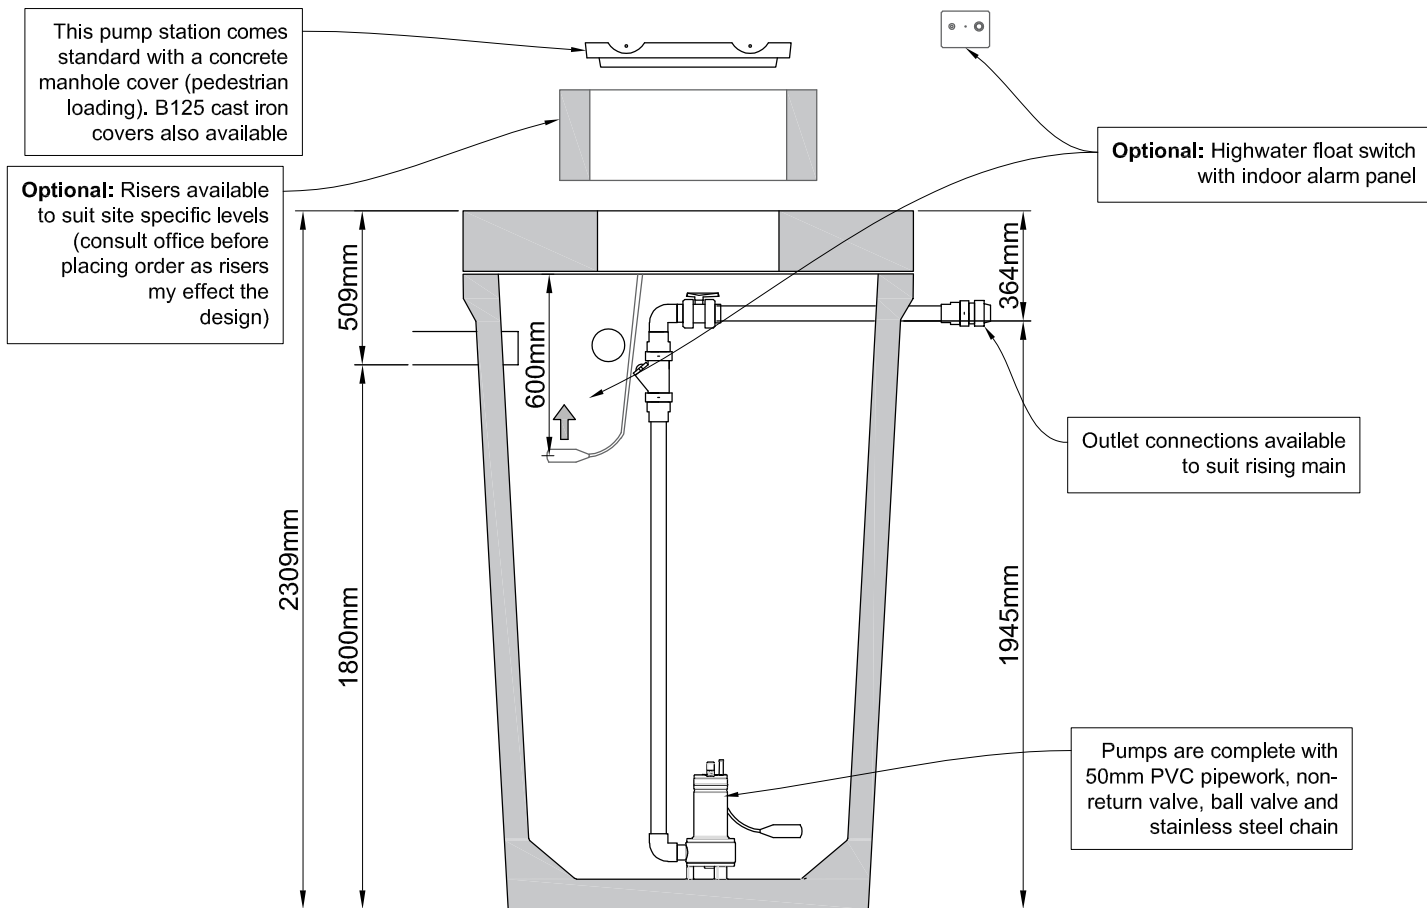

A good firm, rock free, level base is required

SECTION

**MOLLOY**  
**ENVIRONMENTAL SYSTEMS**  
 Clara Rd., Tullamore, Co. Offaly  
 T: 057 9326000 E: Info@mollyprecast.com  
 F: 057 9326060 W: www.mollyprecast.com

NSAI Certified  
 ENVIRONMENT  
 HEALTH & SAFETY  
 CIRI  
 2018/2019  
 ENGINEERS IRELAND  
 cpd TRAINING PROVIDER 2018

Tank lifting limitations:  
 Max chain angle < 60°

< 60° > 60°

✓ ✗

Damage caused by incorrect lifting is the responsibility of others

**Notes:**

- Observe all safety regulations in regard to excavation and lifting requirements. Never leave opening uncovered or unattended at any time
- Specify any specific requirements prior to ordering. All civil works by customer
- Do not scale from this drawing. Only for illustration purposes

**Title:** H tank pump sump (single pump)

**Drng. no.:** PS-H-01-070420

**Weight:** 2,600kg (excluding risers)

**Tank capacity:** 2,500 litres

**Usable capacity:** 1,820 litres

**Date:** 07/04/2020

**Drawn by:** KR