



110mm Inlet pipe  
adequate ventilation to  
be provided in the sewer  
network

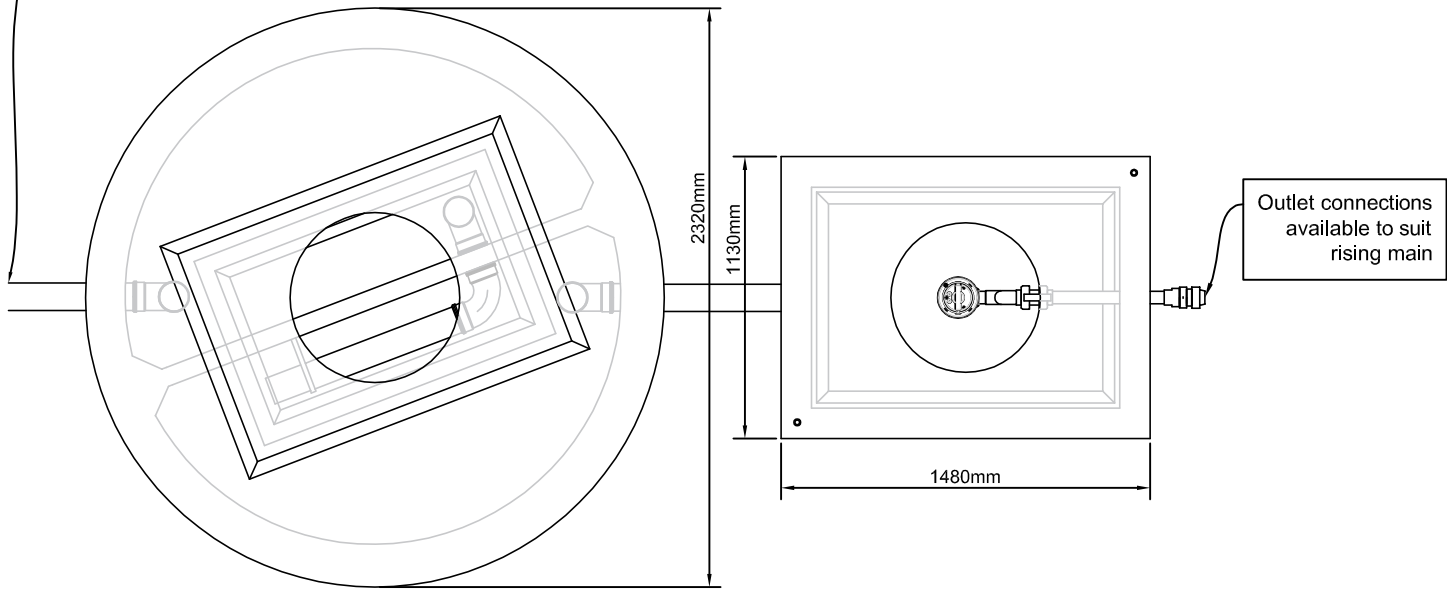

PLAN

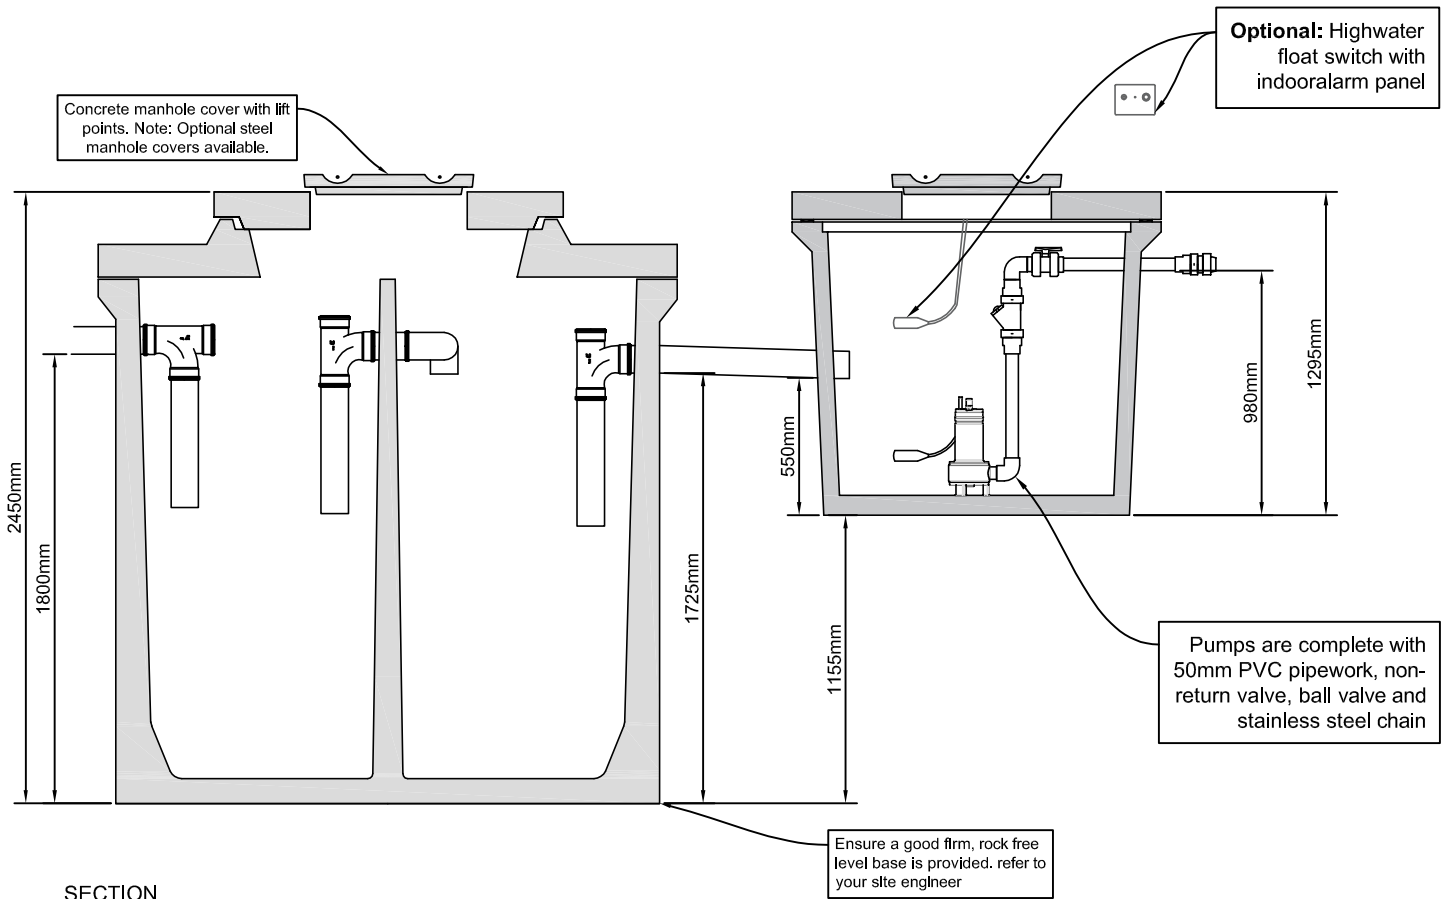


SECTION

**MOLLOY**  
ENVIRONMENTAL SYSTEMS  
Clara Rd., Tullamore, Co. Offaly  
T: 057 9326000 E: Info@mollyprecast.com  
F: 057 9326060 W: www.mollyprecast.com



Tank lifting limitations:  
Max chain angle <math>< 60^\circ</math>

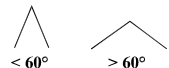

Damage caused by  
incorrect lifting is the  
responsibility of others

**Notes:**

- Observe all safety regulations in regard to excavation and lifting requirements. Never leave opening uncovered or unattended at any time
- Specify any specific requirements prior to ordering. All civil works by customer
- Do not scale from this drawing. Only for illustration purposes

**Title:** Septic S Tank NS-4 with pump sump

**Certification:** EN 12566-1, hydraulic efficiency 99.84%

**Tank Type:** S Tank ,J Tank

**Weight:** S Tank 6,340kg ,J Tank 1,600kg

**Dwg. no.:** Septic\_S tank\_PS\_140619

**Date:** 17/07/2019

**Drawn by:** SF